


A B C D E F

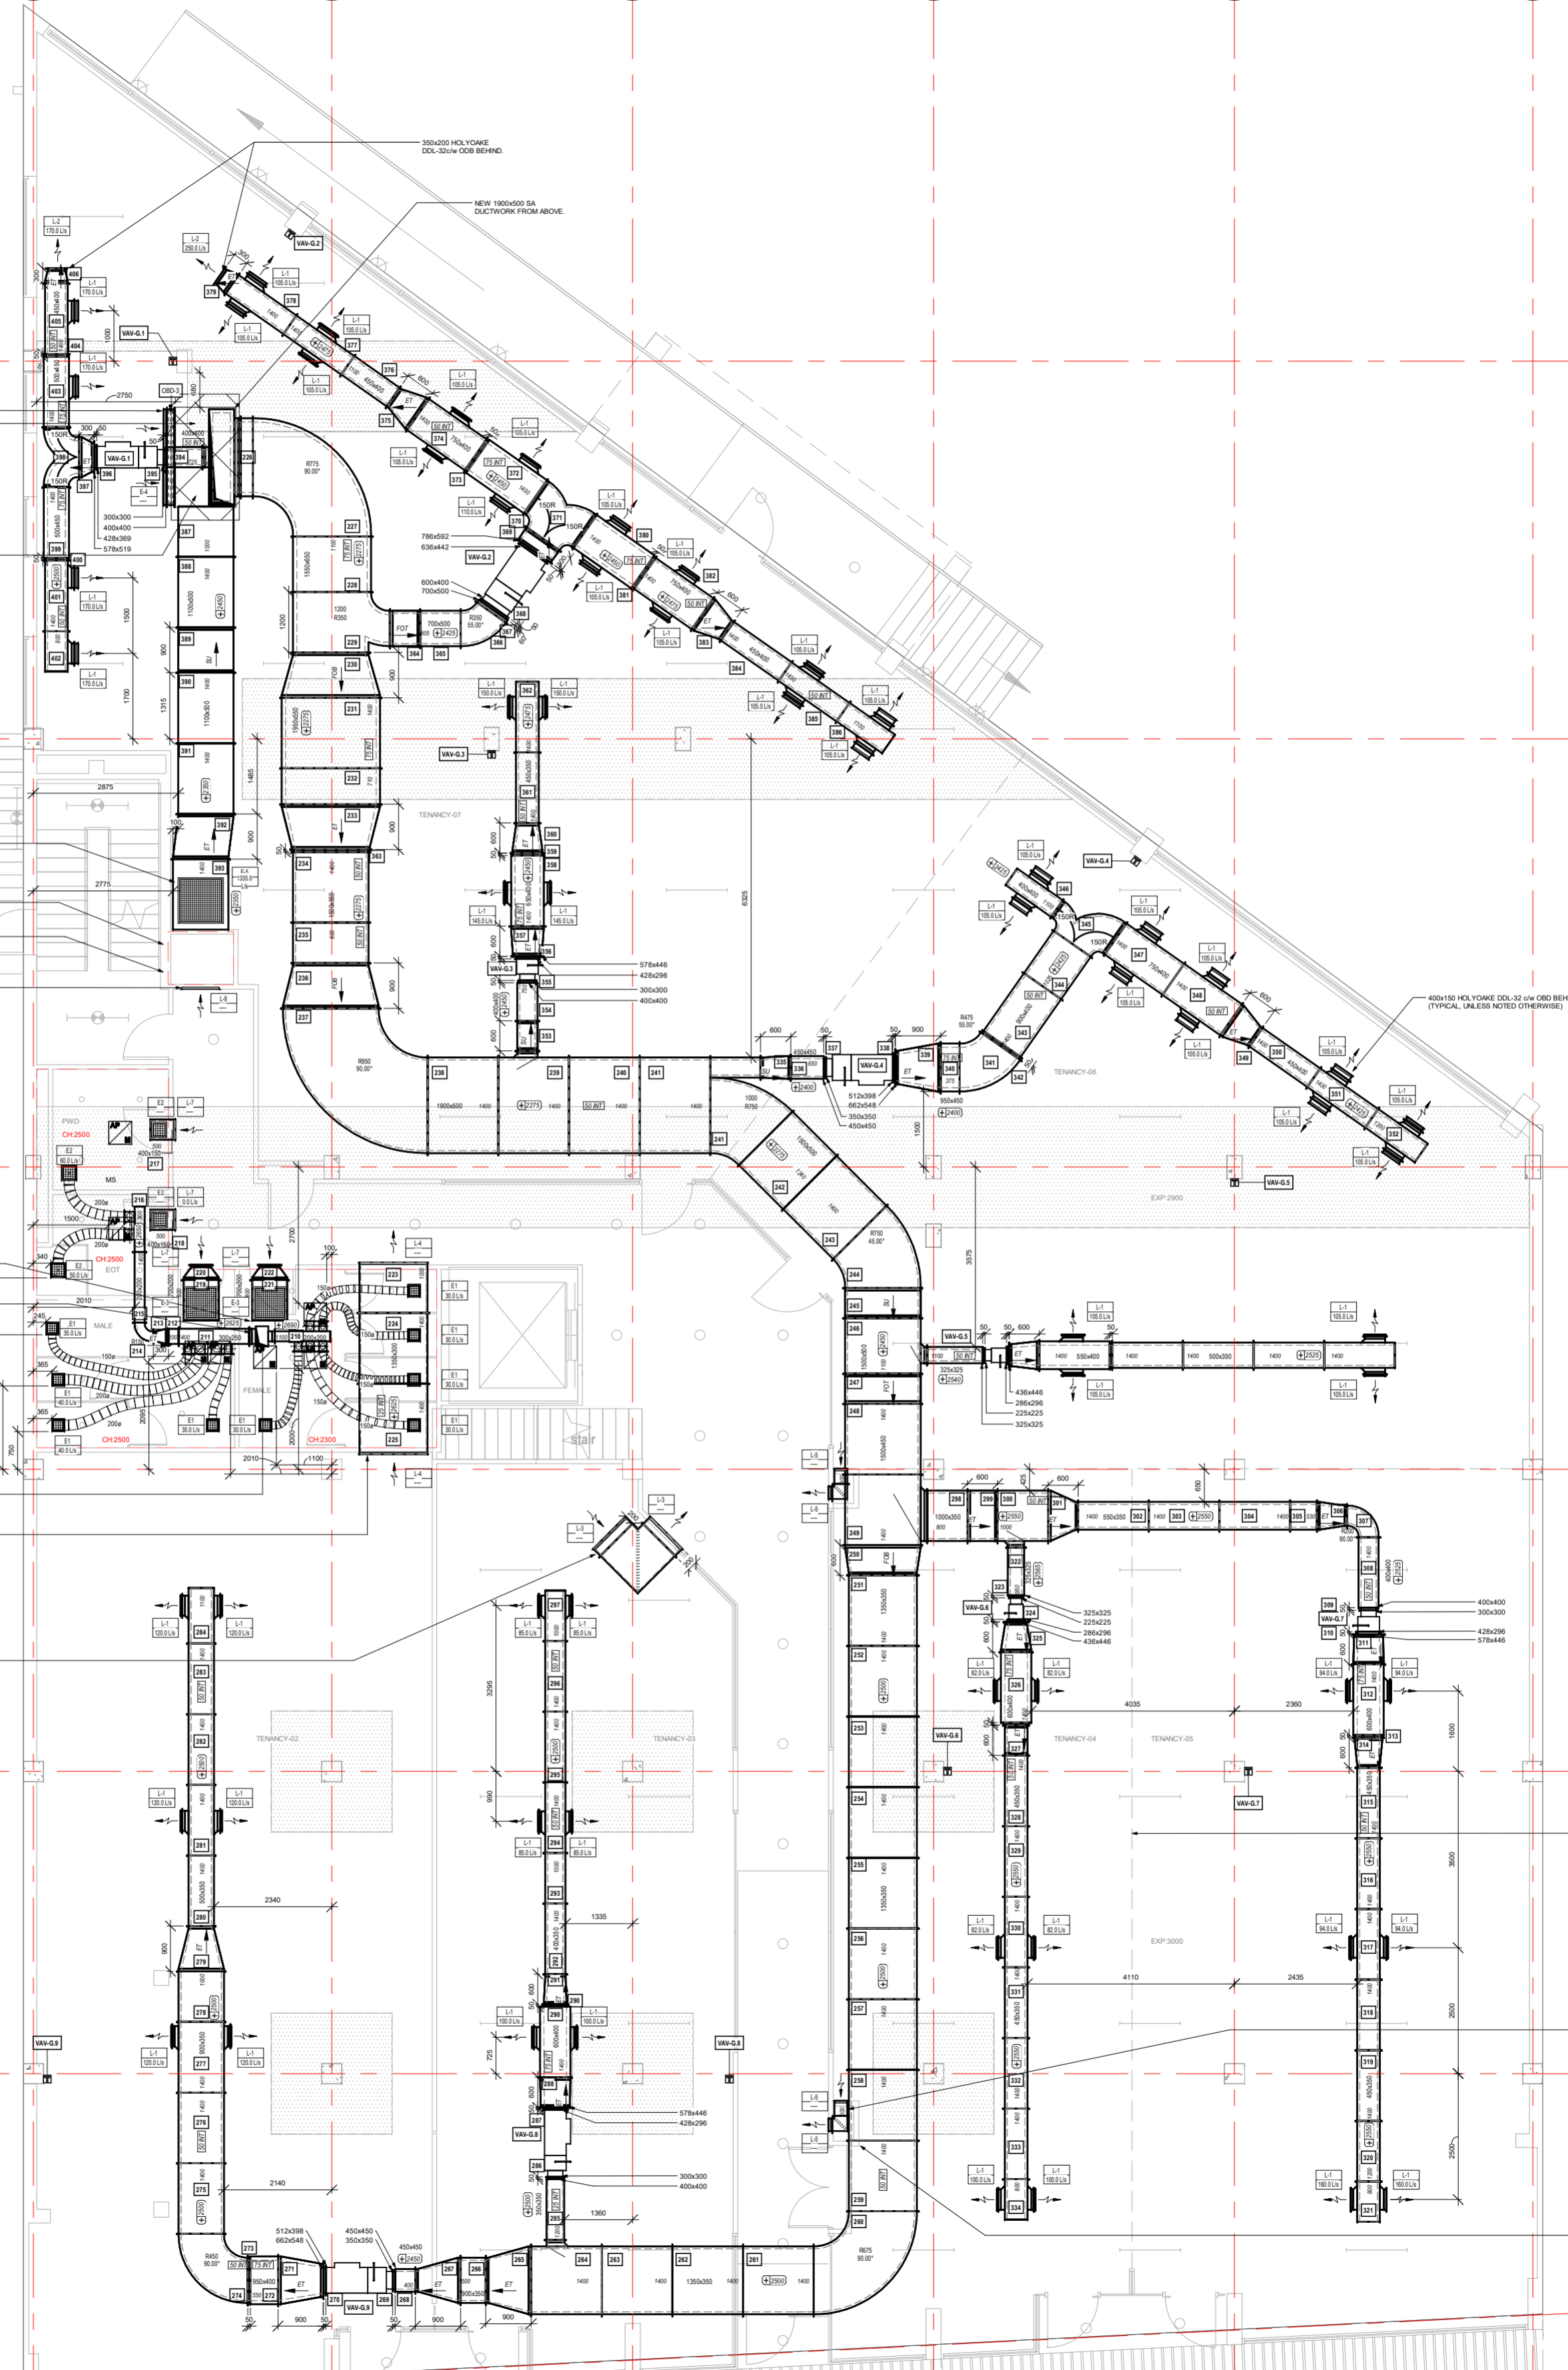

1

2

3

4

5

6

7

1900x350 EGG GRILLE c/w ODB BEHIND FOR RETURN AIR 1300L/s RA 1200 X 1990 EXISTING PENETRATION

BUILDER TO MAKE EXISTING RISER AIR TIGHT (APPROXIMATELY 1350x2150mm INTERNAL) AND ENCLOSE BOTTOM OF RISER FOR GROUND FLOOR RETURN AIR. ALLOW BULK HEAD OF 1350mm(WIDE) x 2500mm (LONG) x 600mm (DEEP) TO ENCLOSE BOTTOM OF RISER.

900x900 EGG GRILLE UNDER DUCT c/w ODB BEHIND FOR RETURN AIR 1335L/s RA

BUILDER TO PROVIDE RETURN AIR PLENUM c/w INTERNAL ACOUSTIC LINING WITH PERFORATED SHEET METAL FACING ON ALL SIDES. SEAL AIRTIGHT NEW RETURN AIR PLENUM TO ENCLOSE BOTTOM OF RISER.

750x2000 HOLYOAKE RLH LOUVRE IN WALL FOR RETURN AIR

EXTENT OF LOWERED CEILING FOR TOILET AREA PROVIDED BY BUILDER.

400x250 TOILET EXHAUST TO ABOVE

500x350 LEVEL 1 SLAB PENETRATION FOR TOILET EXHAUST DUCT RISER TO ABOVE.

2 OFF 1350x300 HOLYOAKE RLH RETURN AIR LOUVRE AT HIGH LEVEL c/w 25mm ACOUSTIC INTERNAL INSULATED DUCT BEHIND.

2 OFF 900x350 HOLYOAKE RLH RETURN AIR LOUVRE AT HIGH LEVEL c/w 50mm ACOUSTIC INTERNAL INSULATED DUCT BEHIND.

400x150 HOLYOAKE DDL-32 c/w ODB BEHIND. (TYPICAL UNLESS NOTED OTHERWISE)

DASH PART

2 OFF AIR AT C INSU

BUL FOR